




ENF/18/095
2, Millside, Rugeley, WS152FG
ENFORCEMENT MATTER

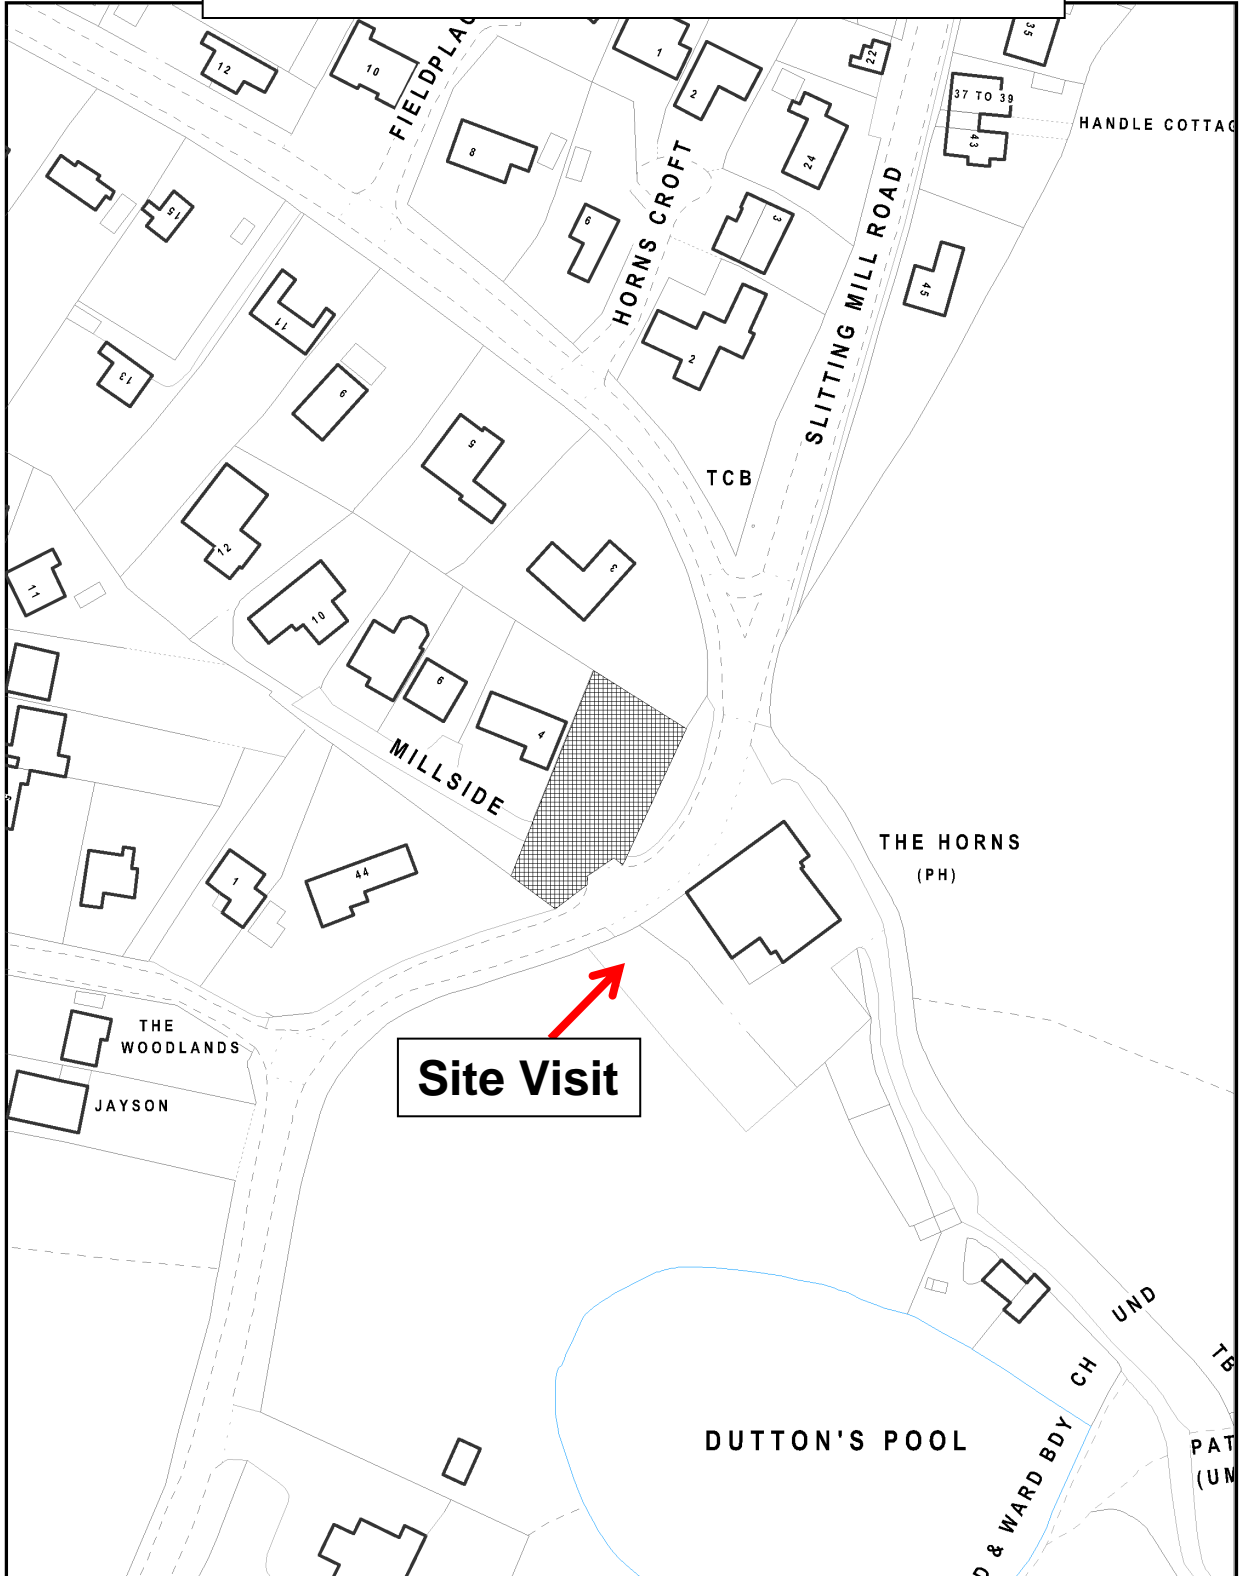




CH/18/100

5, Gorsemoor Road, Heath Hayes, CANNOCK, WS12 3TG

Single storey and two storey rear extensions, side extension over existing garage with dormers and internal alterations

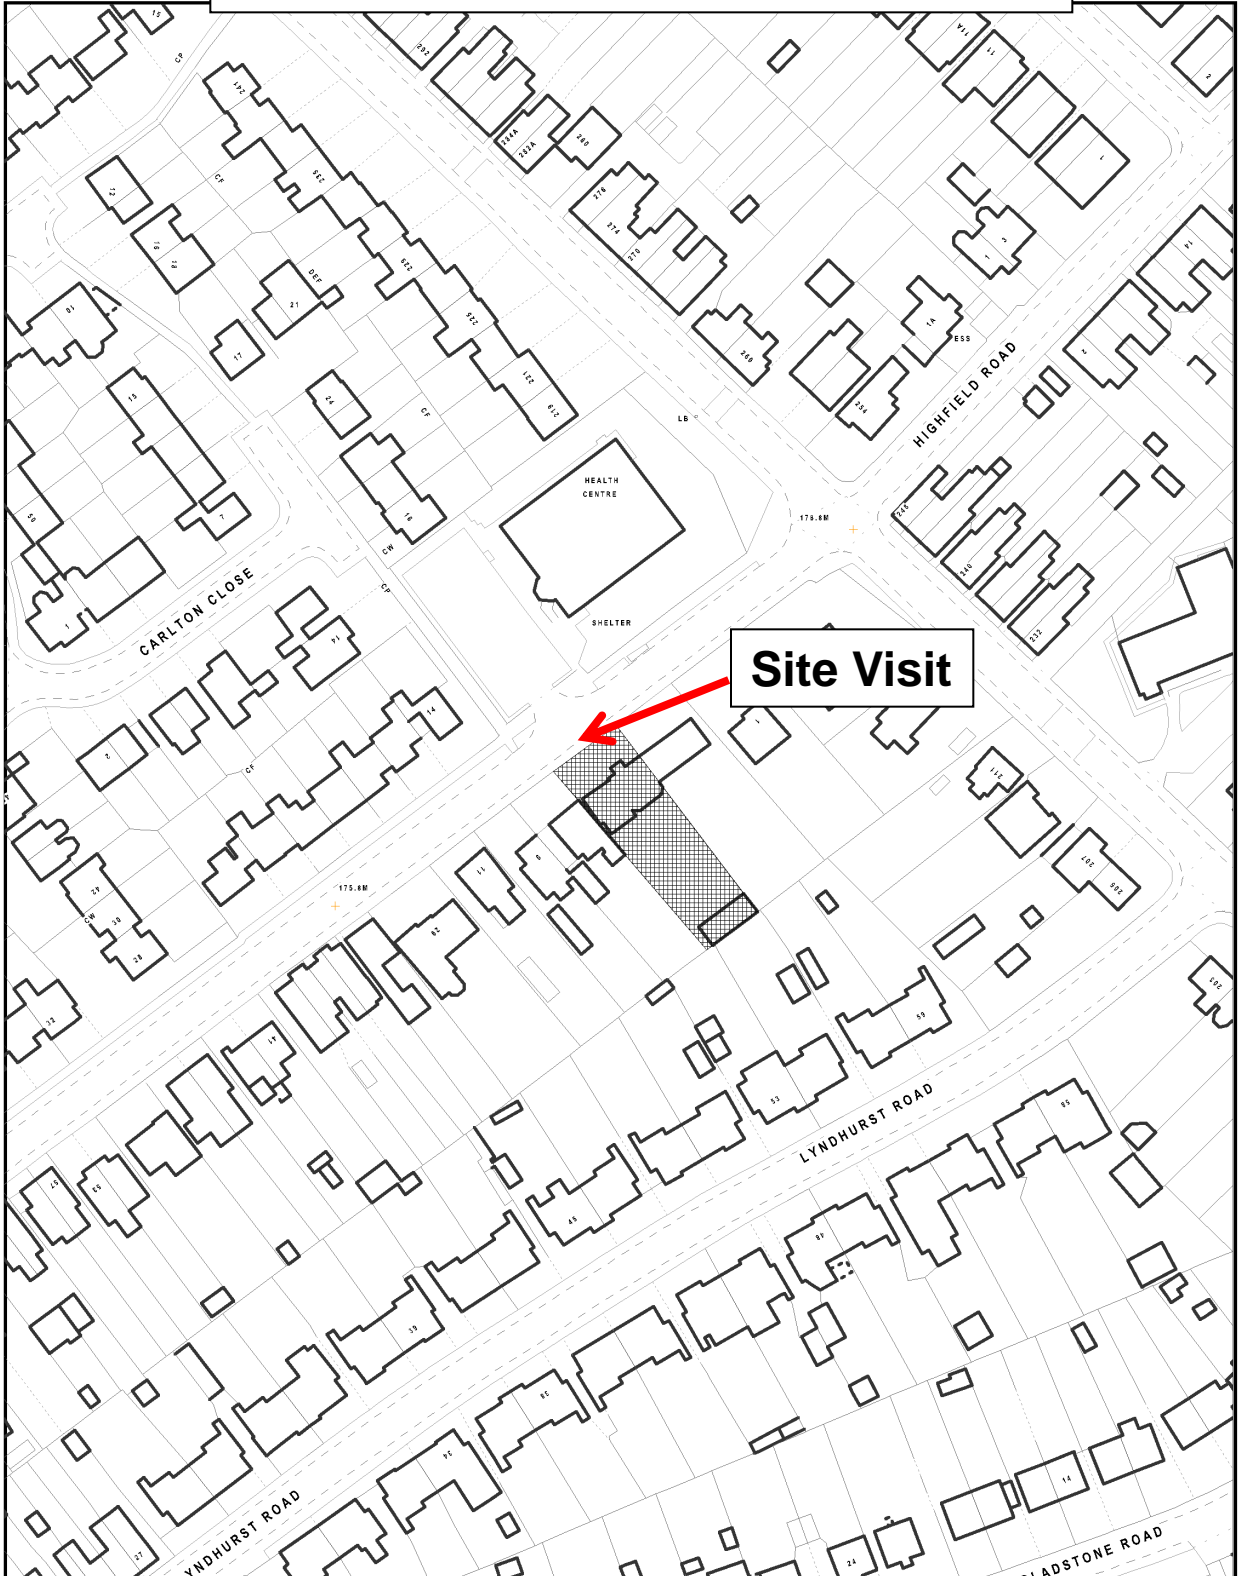



CH/18/092
124, New Penkridge Road, CANNOCK, WS11 1HN
Residential development:- Erection of 8 No. two bed apartments

